
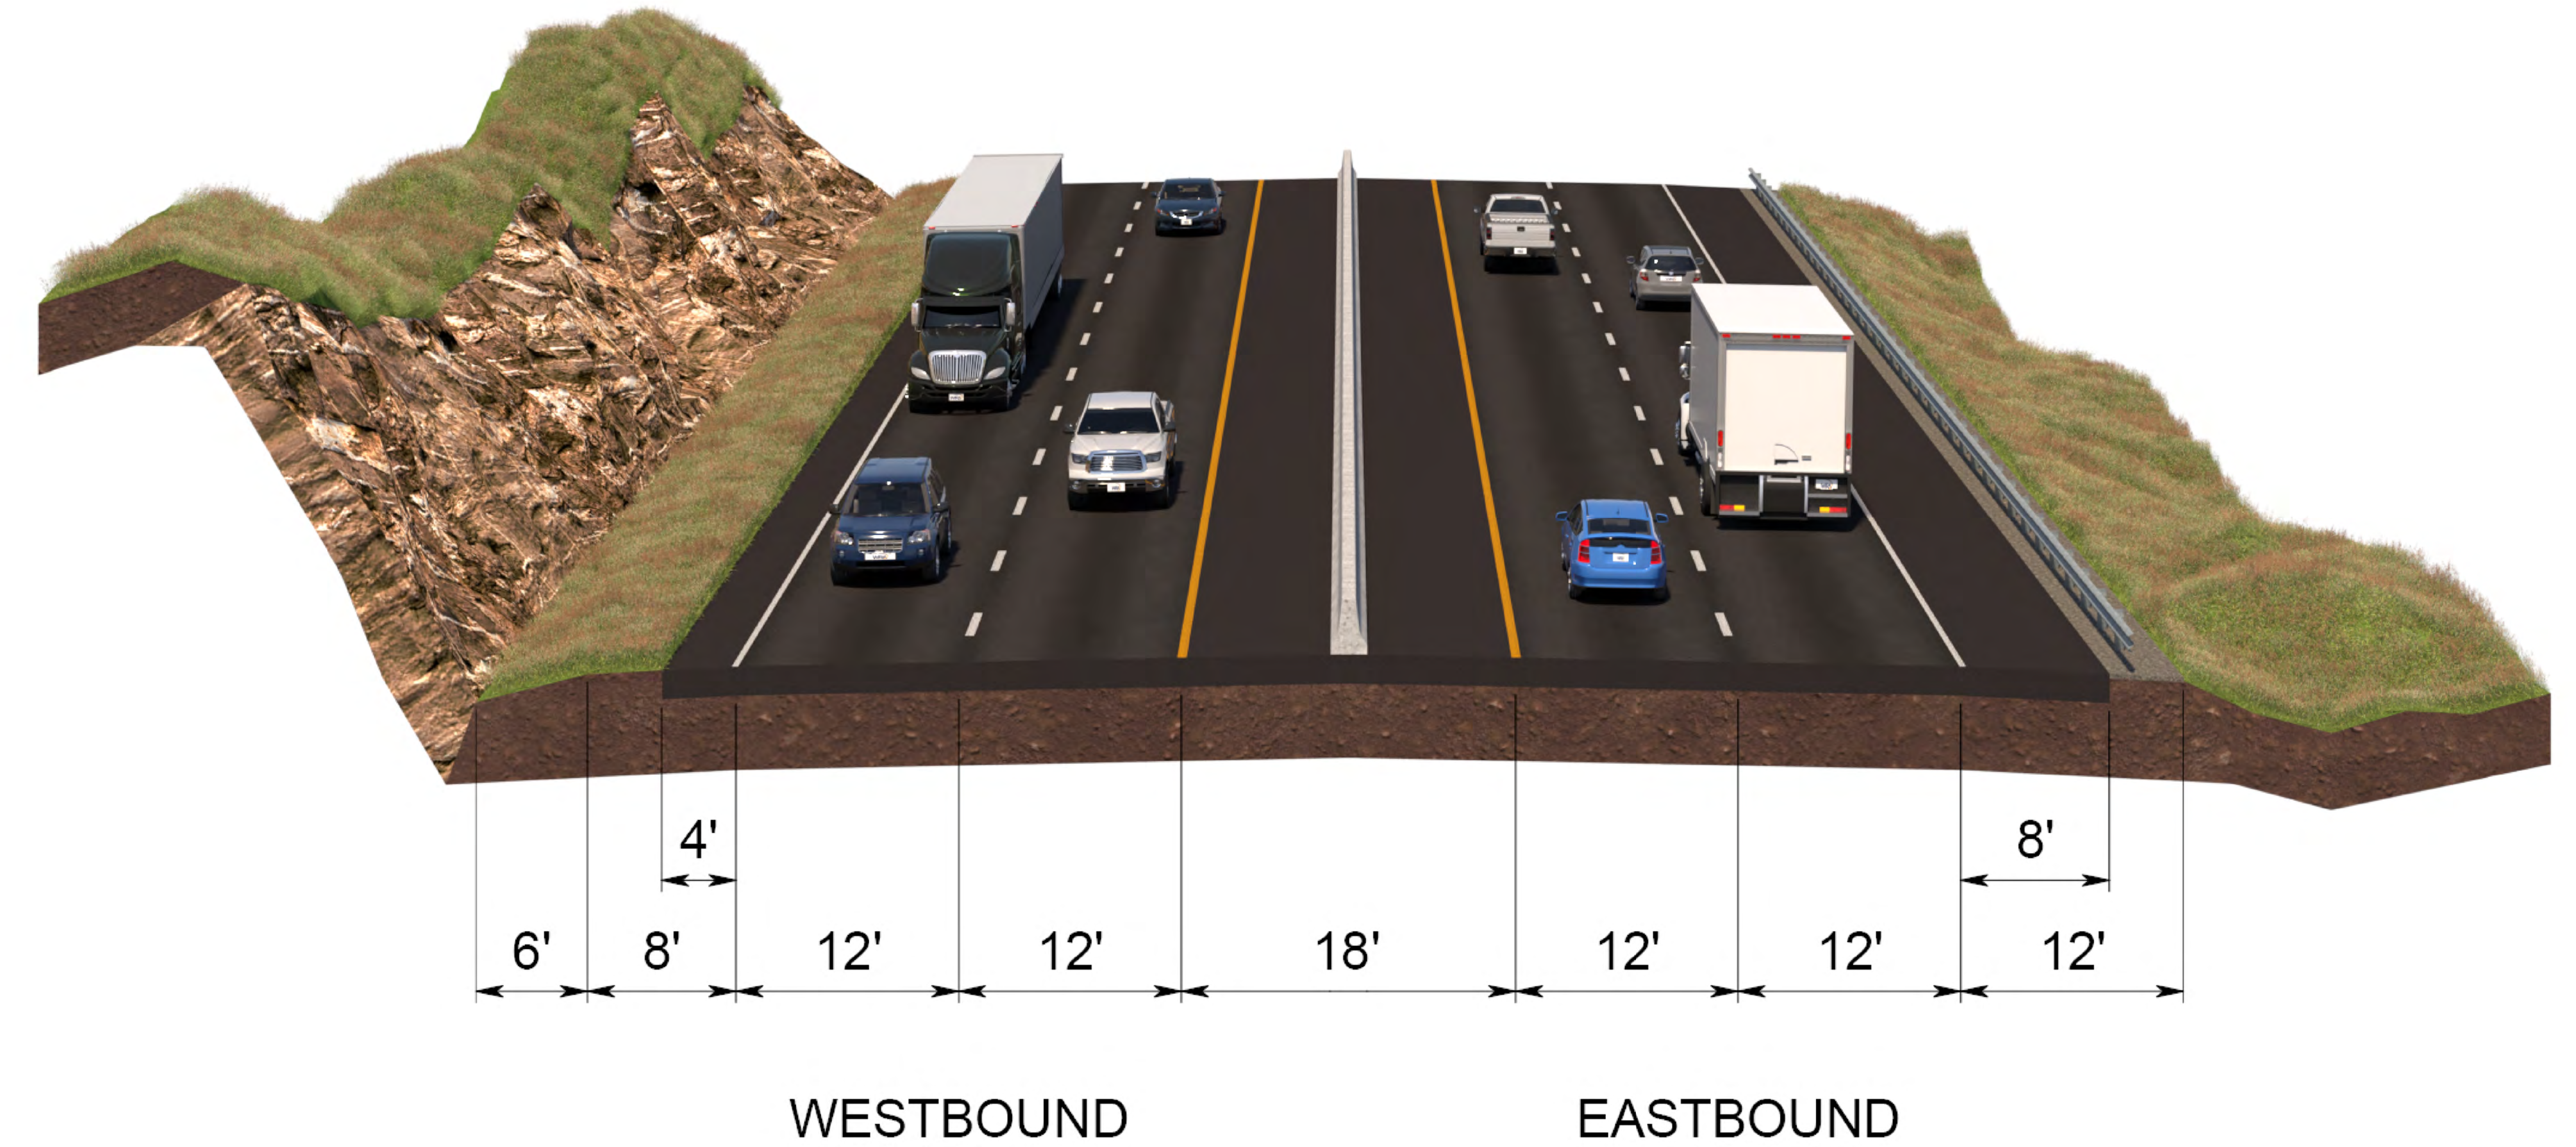


TYPICAL SECTIONS - WESTERN SEGMENT

FROM BEGINNING OF PROJECT TO ~3/4 MILE EAST OF LOVERS LEAP OVERLOOK
4 LANES WITH RAISED MEDIAN

FROM ~3/4 MILE EAST OF LOVERS LEAP OVERLOOK TO ~1/4 MILE EAST OF ENTRANCE TO DEHART BOTANICAL GARDENS
4 LANES WITH MEDIAN BARRIER MEDIAN

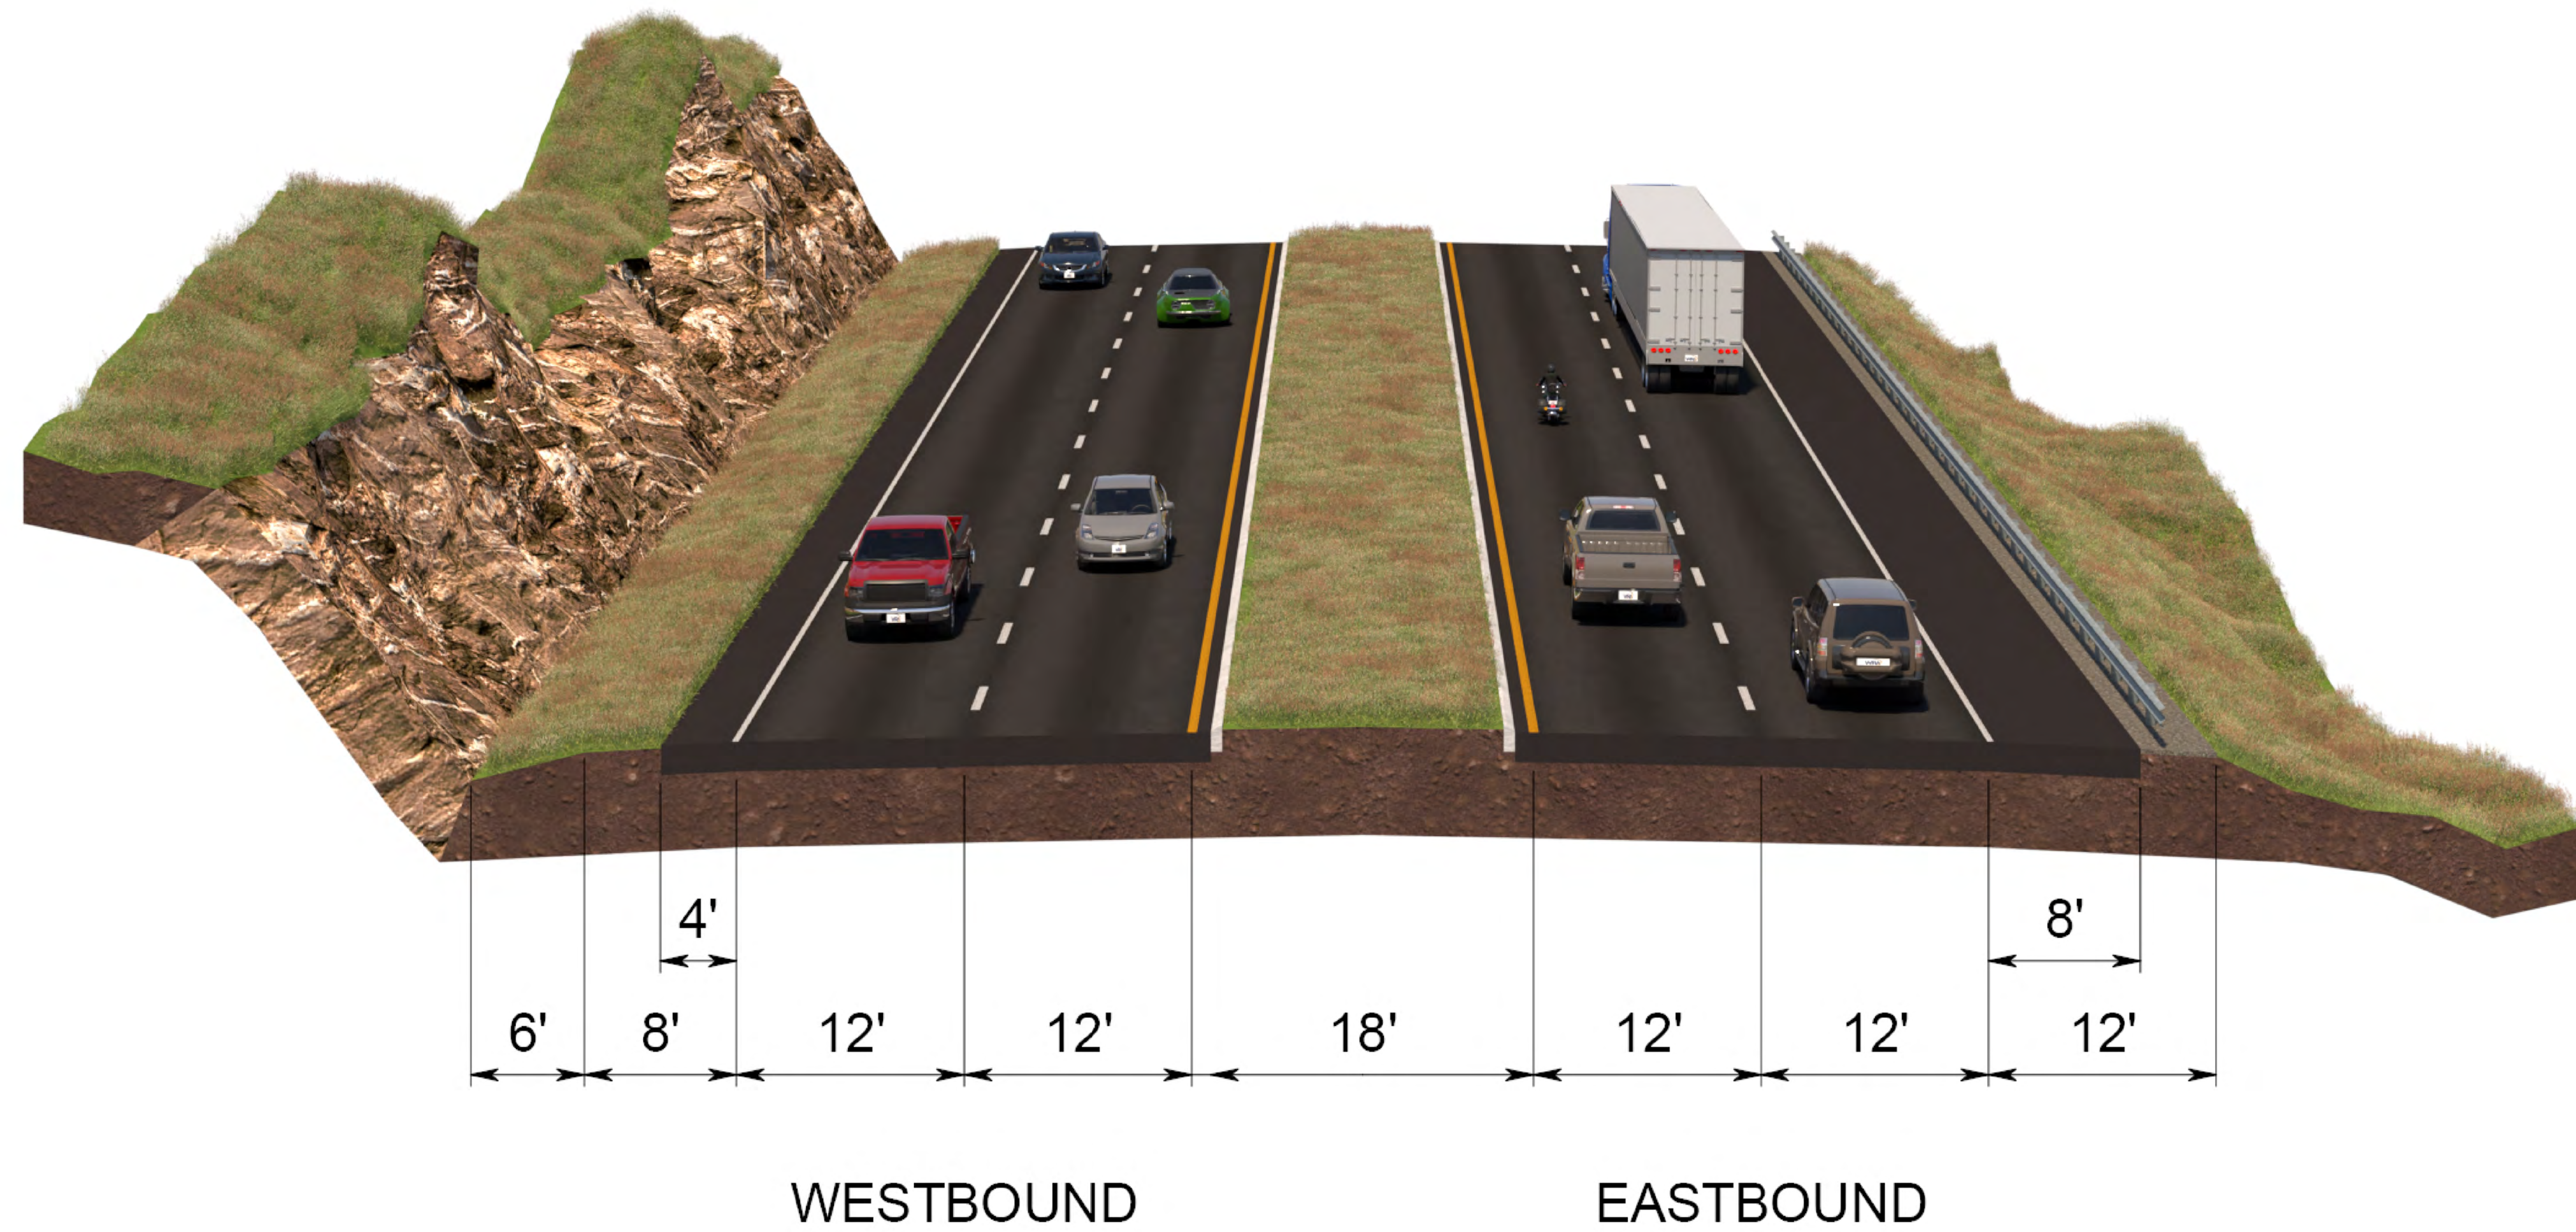

AUGUST 17, 2021 PARDON OUR DUST MEETING