


ROUTE 250 (W. BROAD STREET) AT ROUTE 288 INTERCHANGE IMPROVEMENTS

SHEET 1 OF 5


07/29/2020

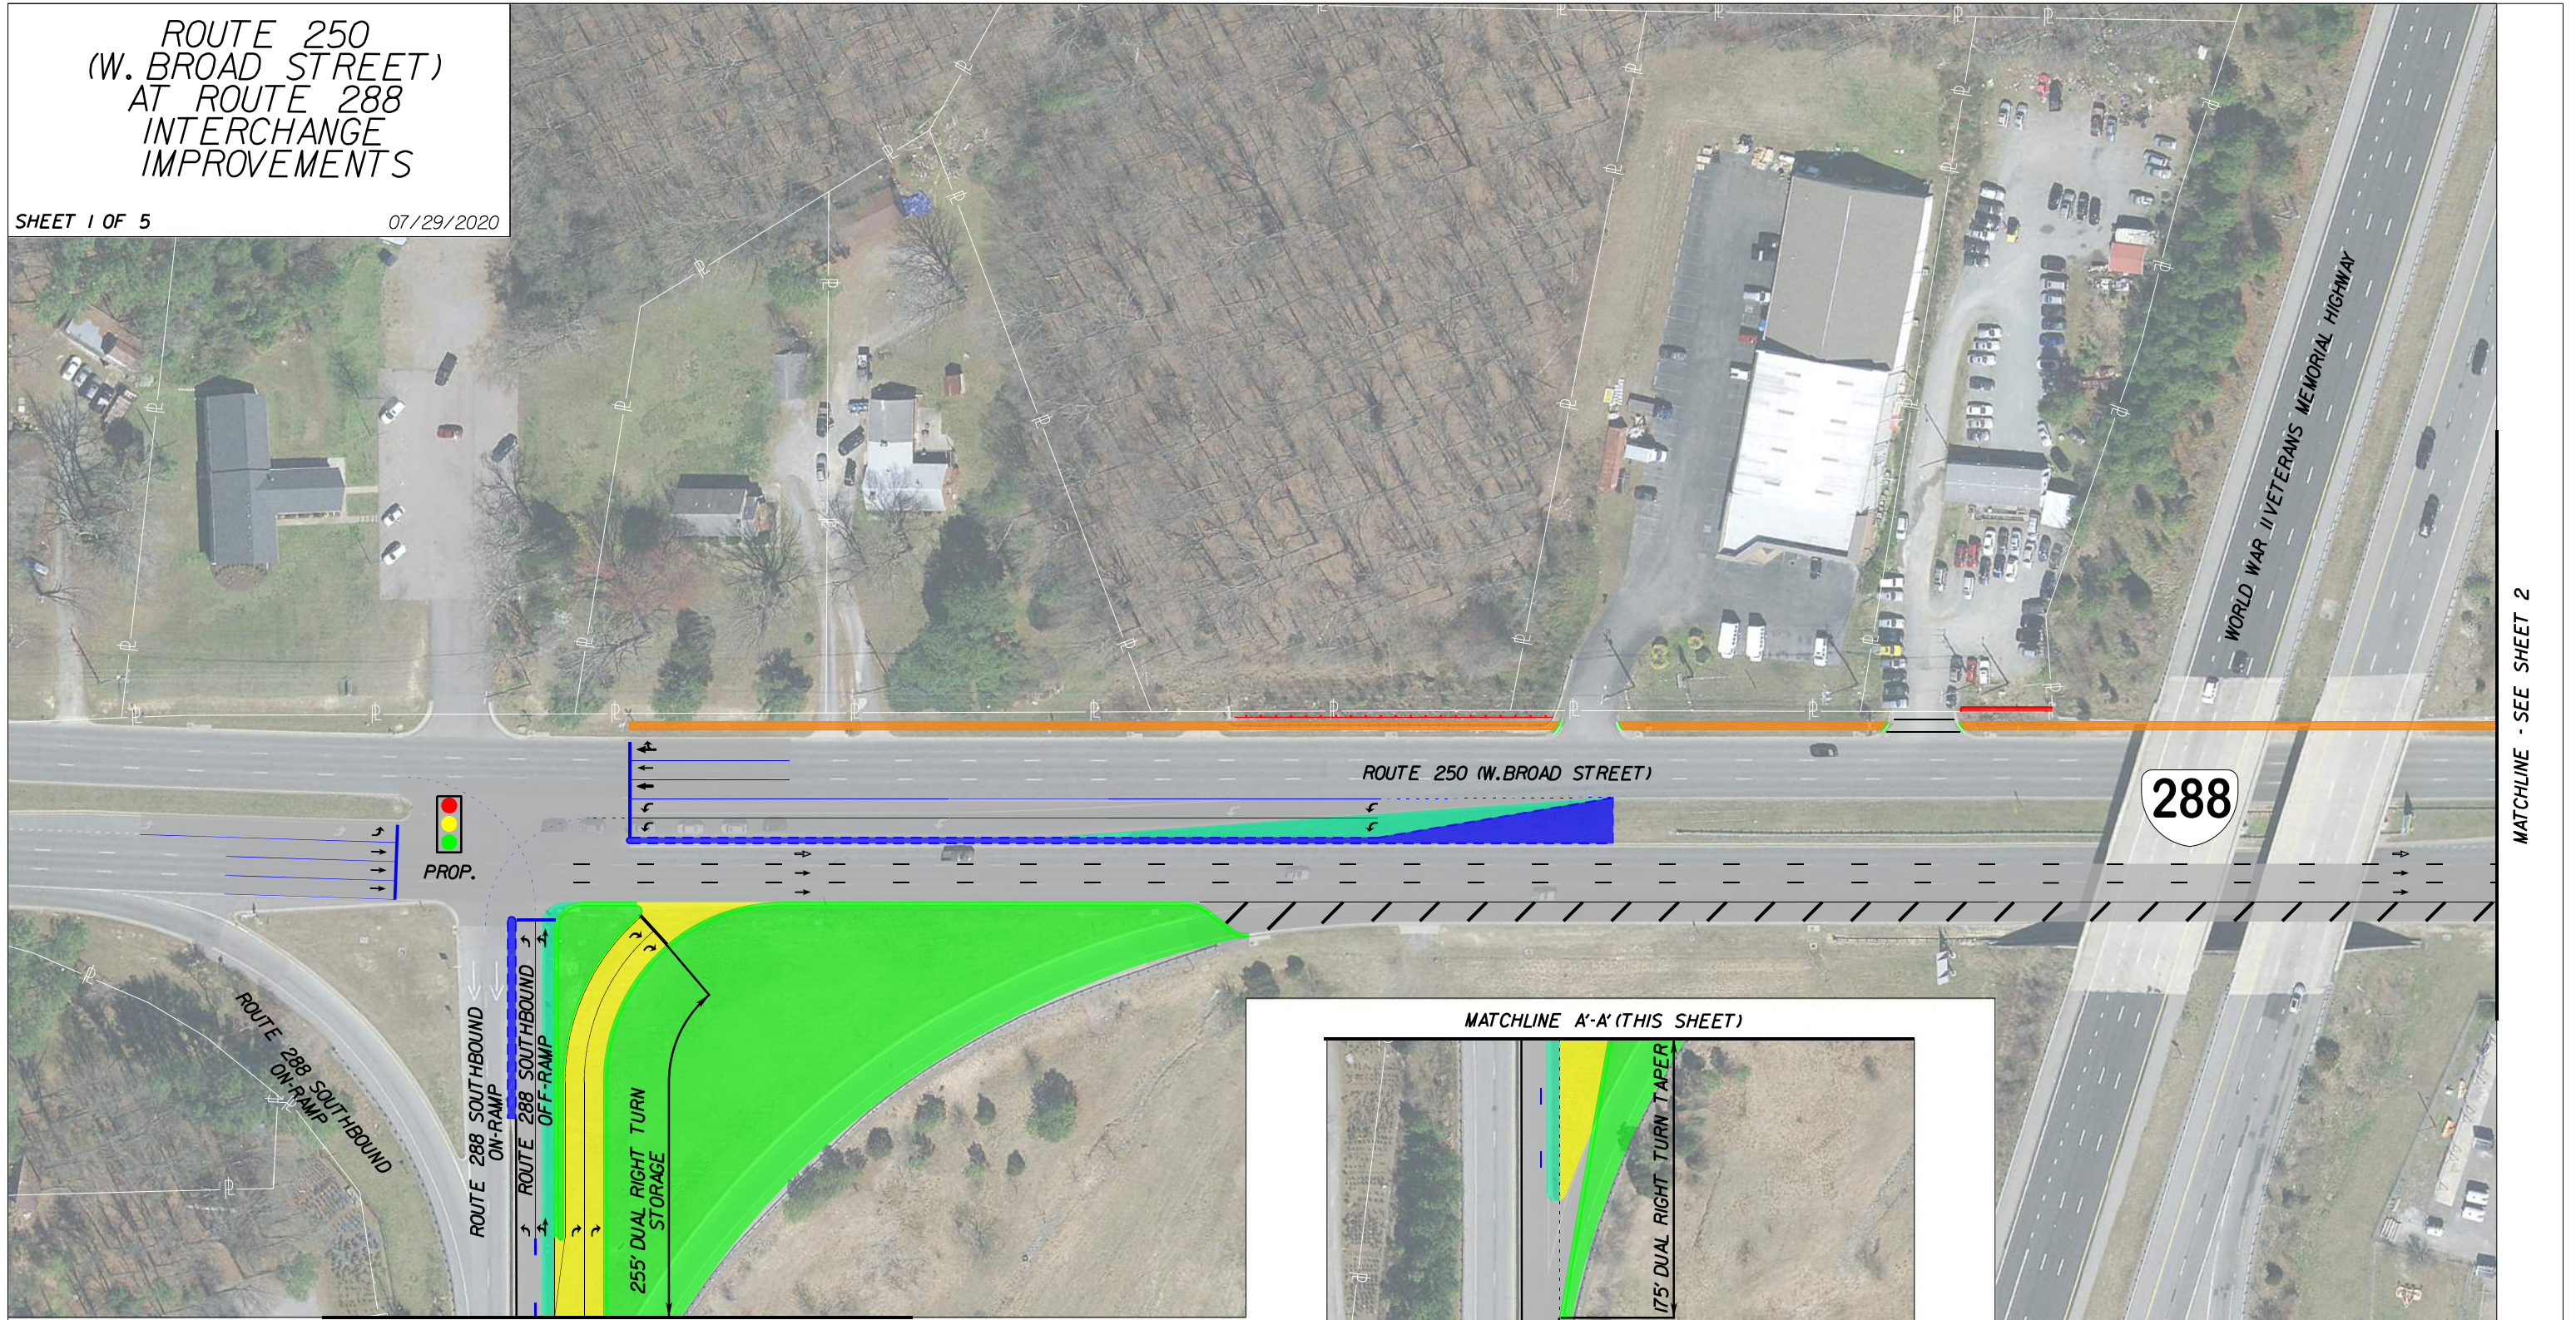

288

WORLD WAR II VETERANS MEMORIAL HIGHWAY

MATCHLINE - SEE SHEET 2

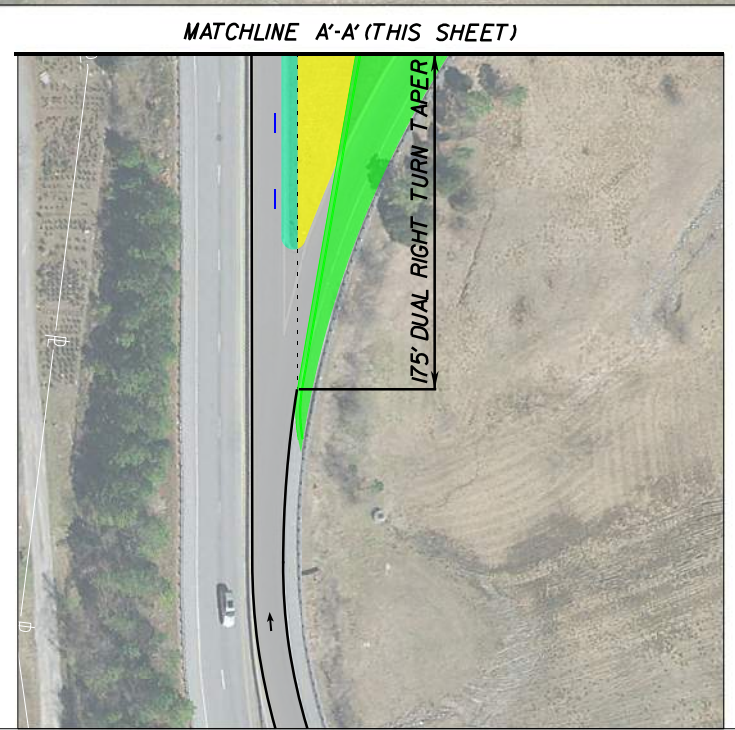

MATCHLINE A-A (THIS SHEET)

LEGEND			
	EXISTING PAVEMENT		PROPOSED PAVEMENT
	EXISTING PROPERTY LINES		PROPOSED CURB AND GUTTER
	PROPOSED GRASS MEDIAN		PROPOSED MEDIAN CURB
	PROPOSED CONCRETE ITEMS		PROPOSED RIGHT OF WAY
	PROPOSED SIGNAL RECONSTRUCTION		PROPOSED ACQUISITION AREA
	EXISTING GRTC STOP		BY OTHERS (UPC 109315)
			BY OTHERS PAVEMENT

STARS VDOT

PRELIMINARY

THESE PLANS ARE UNFINISHED AND UNAPPROVED AND ARE NOT TO BE USED FOR ANY TYPE OF CONSTRUCTION OR THE ACQUISITION OF RIGHT OF WAY.

SCALE




ROUTE 250
(W. BROAD STREET)
AT ROUTE 288
INTERCHANGE
IMPROVEMENTS

SHEET 2 OF 5


07/29/2020

MATCHLINE - SEE SHEET 1

MATCHLINE - SEE SHEET 3

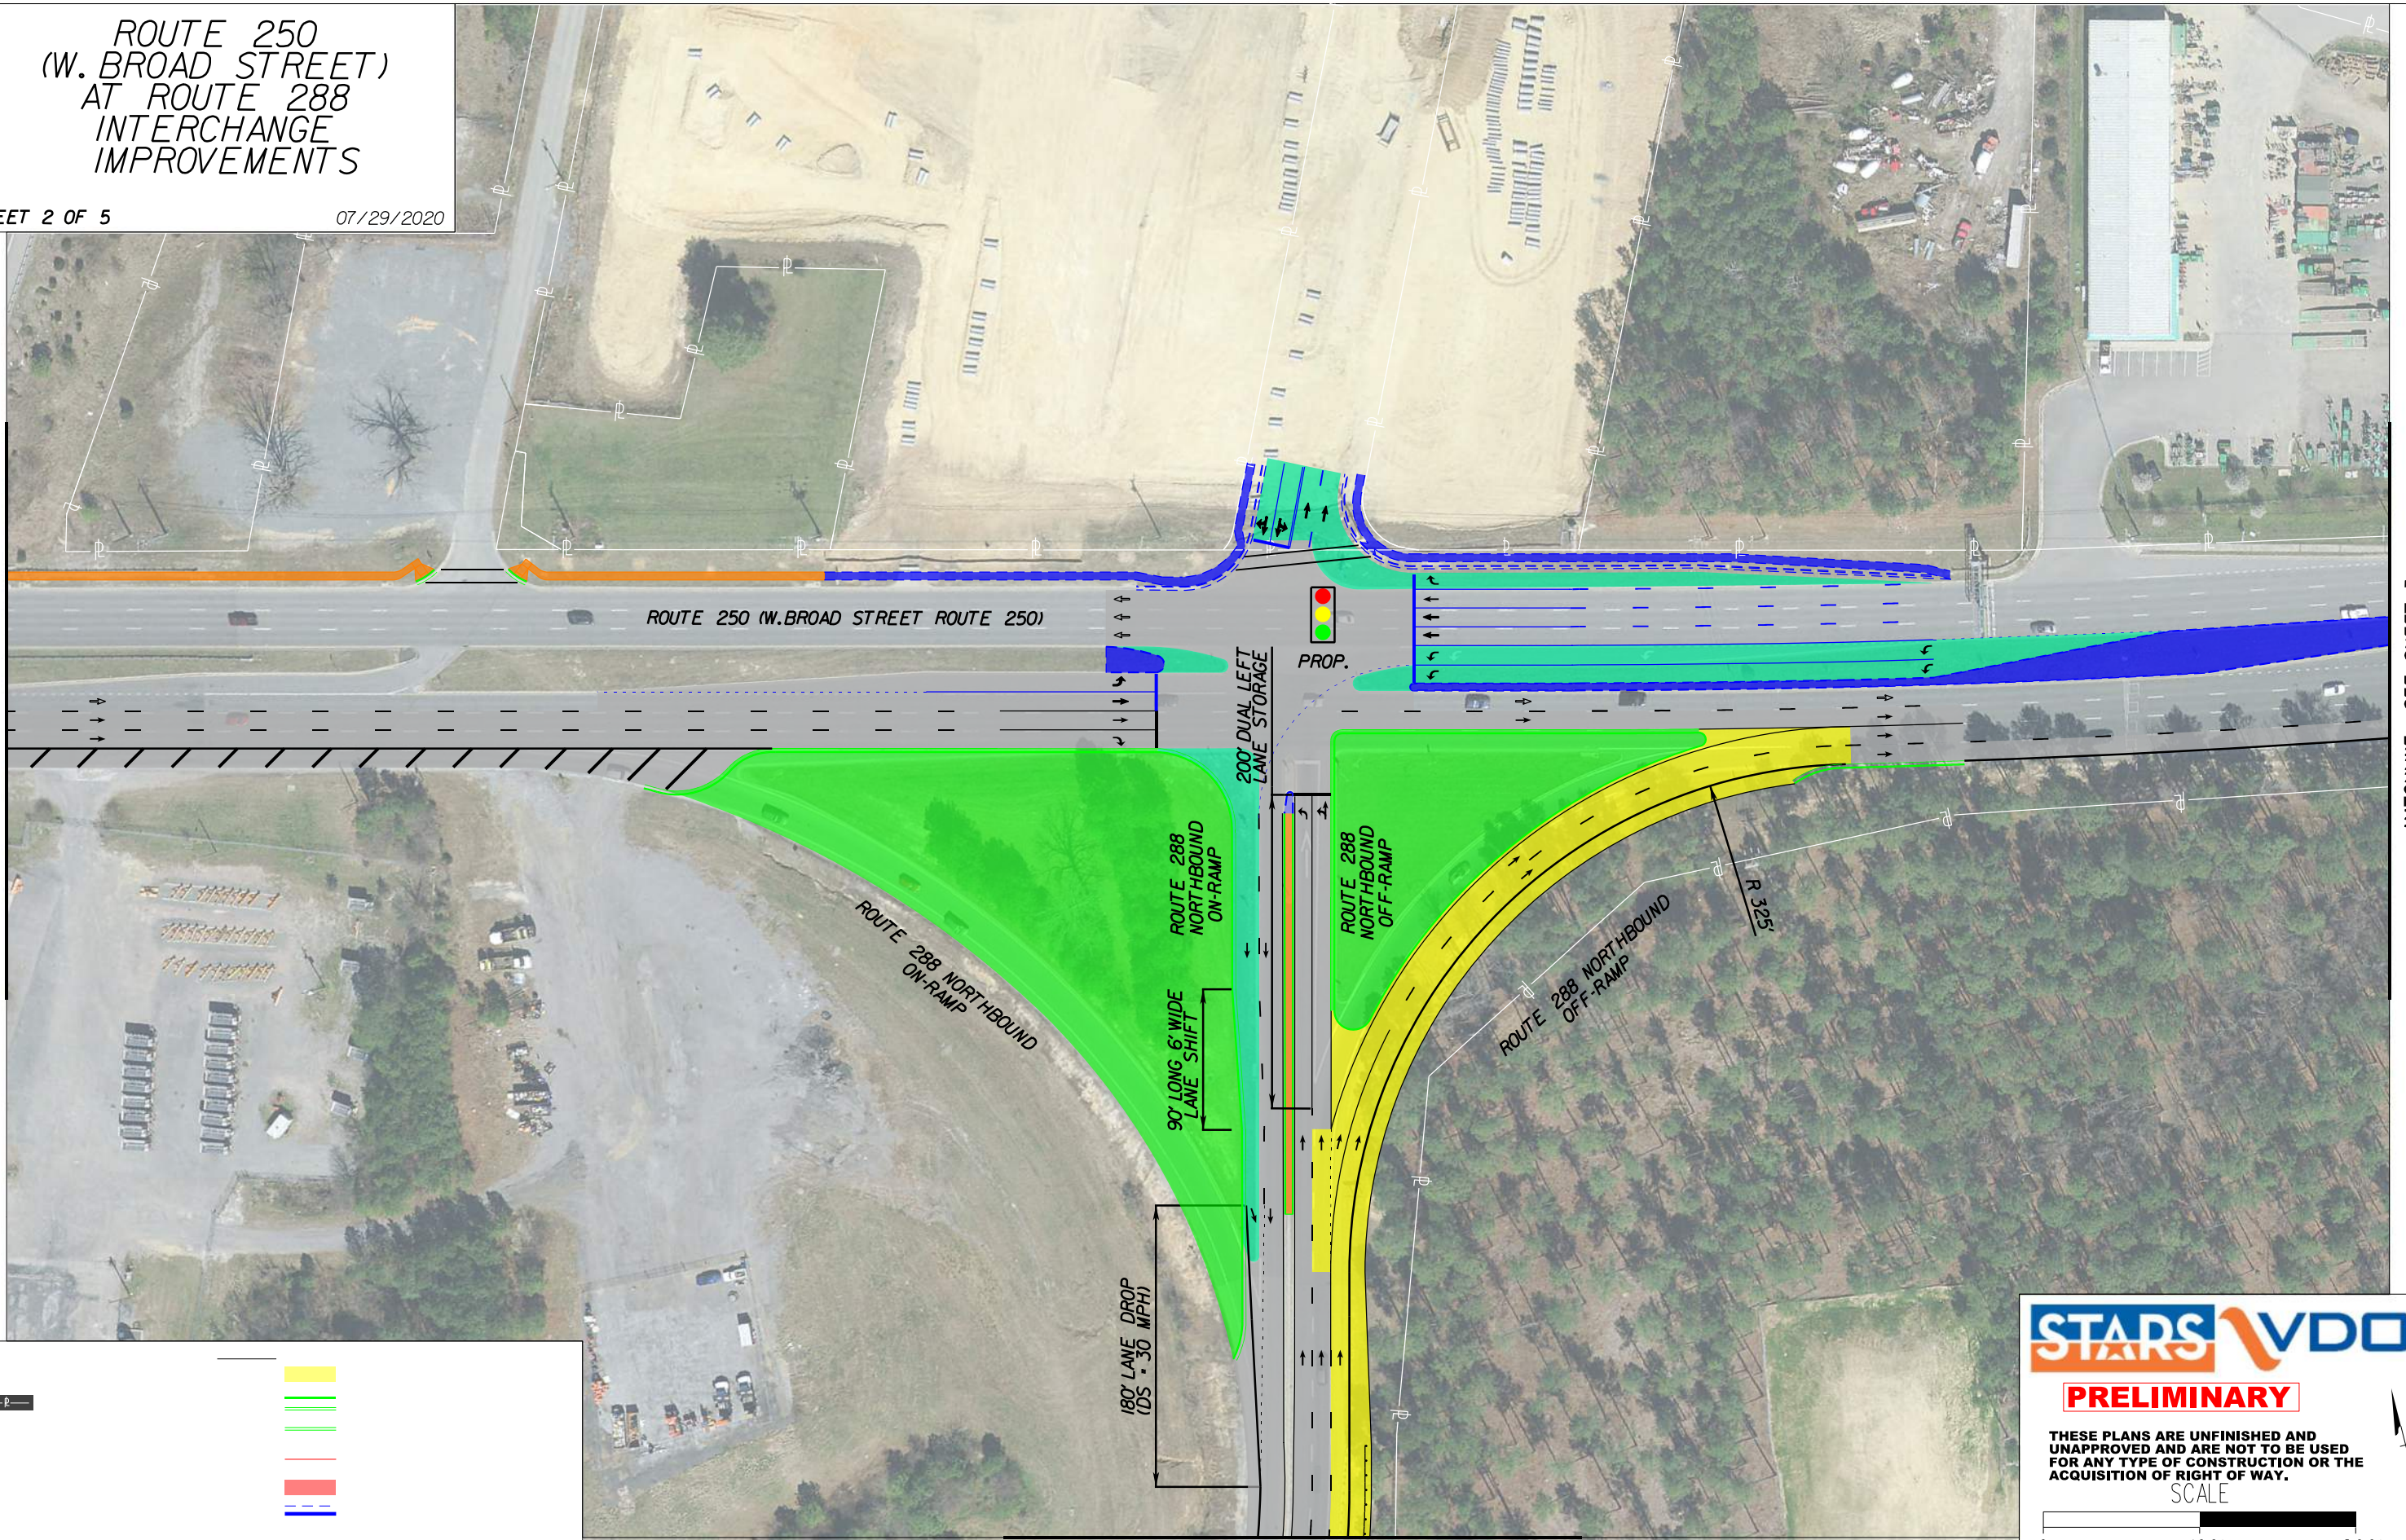

MATCHLINE - SEE SHEET 5

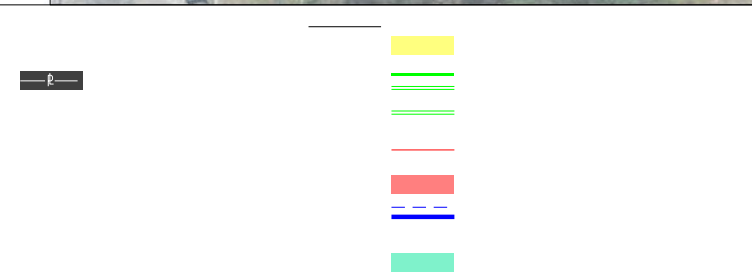

STARS VDOT

PRELIMINARY

THESE PLANS ARE UNFINISHED AND UNAPPROVED AND ARE NOT TO BE USED FOR ANY TYPE OF CONSTRUCTION OR THE ACQUISITION OF RIGHT OF WAY.

SCALE




ROUTE 250
(W. BROAD STREET)
AT ROUTE 288
INTERCHANGE
IMPROVEMENTS

SHEET 3 OF 5

07/29/2020

MATCHLINE - SEE SHEET 2

MATCHLINE - SEE SHEET 4

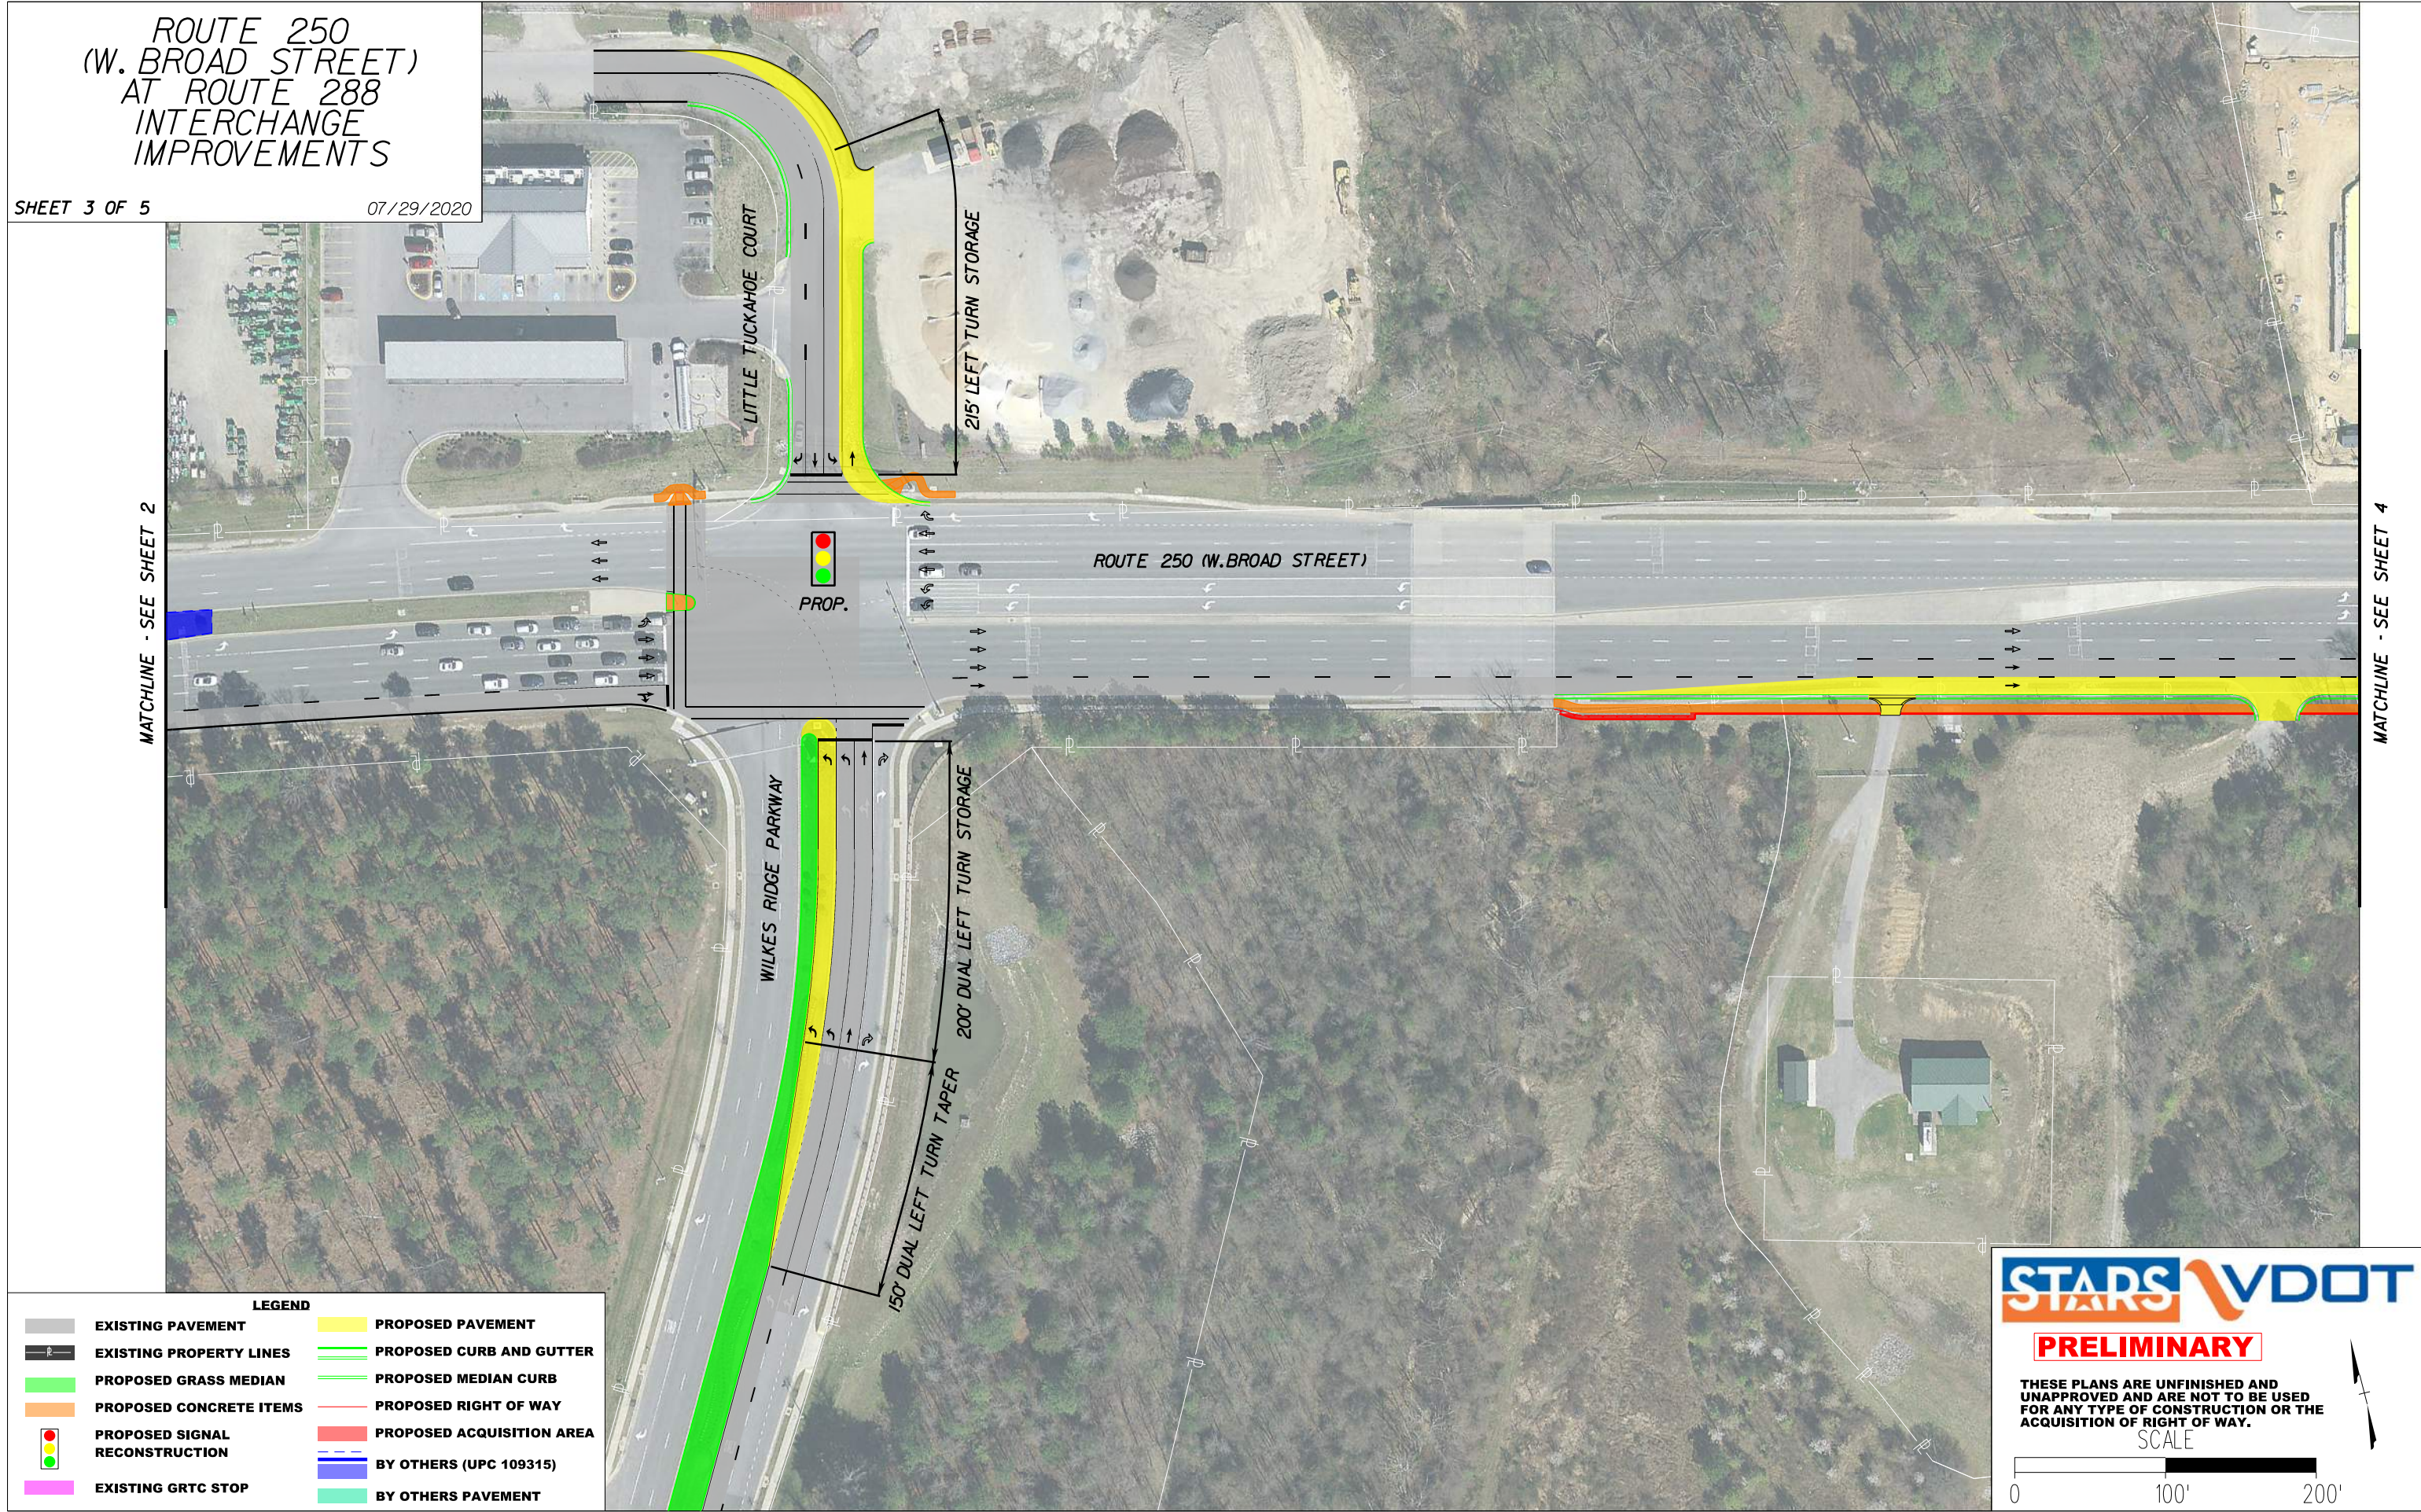

LEGEND

	EXISTING PAVEMENT		PROPOSED PAVEMENT
	EXISTING PROPERTY LINES		PROPOSED CURB AND GUTTER
	PROPOSED GRASS MEDIAN		PROPOSED MEDIAN CURB
	PROPOSED CONCRETE ITEMS		PROPOSED RIGHT OF WAY
	PROPOSED SIGNAL RECONSTRUCTION		PROPOSED ACQUISITION AREA
	EXISTING GRTC STOP		BY OTHERS (UPC 109315)
			BY OTHERS PAVEMENT



PRELIMINARY

THESE PLANS ARE UNFINISHED AND UNAPPROVED AND ARE NOT TO BE USED FOR ANY TYPE OF CONSTRUCTION OR THE ACQUISITION OF RIGHT OF WAY.

SCALE



ROUTE 250
(W. BROAD STREET)
AT ROUTE 288
INTERCHANGE
IMPROVEMENTS

SHEET 4 OF 5

07/29/2020

MATCHLINE - SEE SHEET 3



LEGEND

	EXISTING PAVEMENT		PROPOSED PAVEMENT
	EXISTING PROPERTY LINES		PROPOSED CURB AND GUTTER
	PROPOSED GRASS MEDIAN		PROPOSED MEDIAN CURB
	PROPOSED CONCRETE ITEMS		PROPOSED RIGHT OF WAY
	PROPOSED SIGNAL RECONSTRUCTION		PROPOSED ACQUISITION AREA
	EXISTING GRTC STOP		BY OTHERS (UPC 109315)
			BY OTHERS PAVEMENT

STARS VDOT

PRELIMINARY

THESE PLANS ARE UNFINISHED AND UNAPPROVED AND ARE NOT TO BE USED FOR ANY TYPE OF CONSTRUCTION OR THE ACQUISITION OF RIGHT OF WAY.

SCALE

ROUTE 250
(W. BROAD STREET)
AT ROUTE 288
INTERCHANGE
IMPROVEMENTS

SHEET 5 OF 5

07/29/2020

288

WORLD WAR II VETERANS MEMORIAL HIGHWAY

MATCHLINE - SEE SHEET 2

ROUTE 288 NORTHBOUND
ON-RAMP

ROUTE 288 NORTHBOUND
OFF-RAMP

185'

R 430'









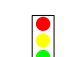




R 454'

R 400'

R 420'

 R 646'

LEGEND

	EXISTING PAVEMENT		PROPOSED PAVEMENT
	EXISTING PROPERTY LINES		PROPOSED CURB AND GUTTER
	PROPOSED GRASS MEDIAN		PROPOSED MEDIAN CURB
	PROPOSED CONCRETE ITEMS		PROPOSED RIGHT OF WAY
	PROPOSED SIGNAL RECONSTRUCTION		PROPOSED ACQUISITION AREA
	EXISTING GRTC STOP		BY OTHERS (UPC 109315)
			BY OTHERS PAVEMENT

STARS VDOT

PRELIMINARY

THESE PLANS ARE UNFINISHED AND UNAPPROVED AND ARE NOT TO BE USED FOR ANY TYPE OF CONSTRUCTION OR THE ACQUISITION OF RIGHT OF WAY.

SCALE

